



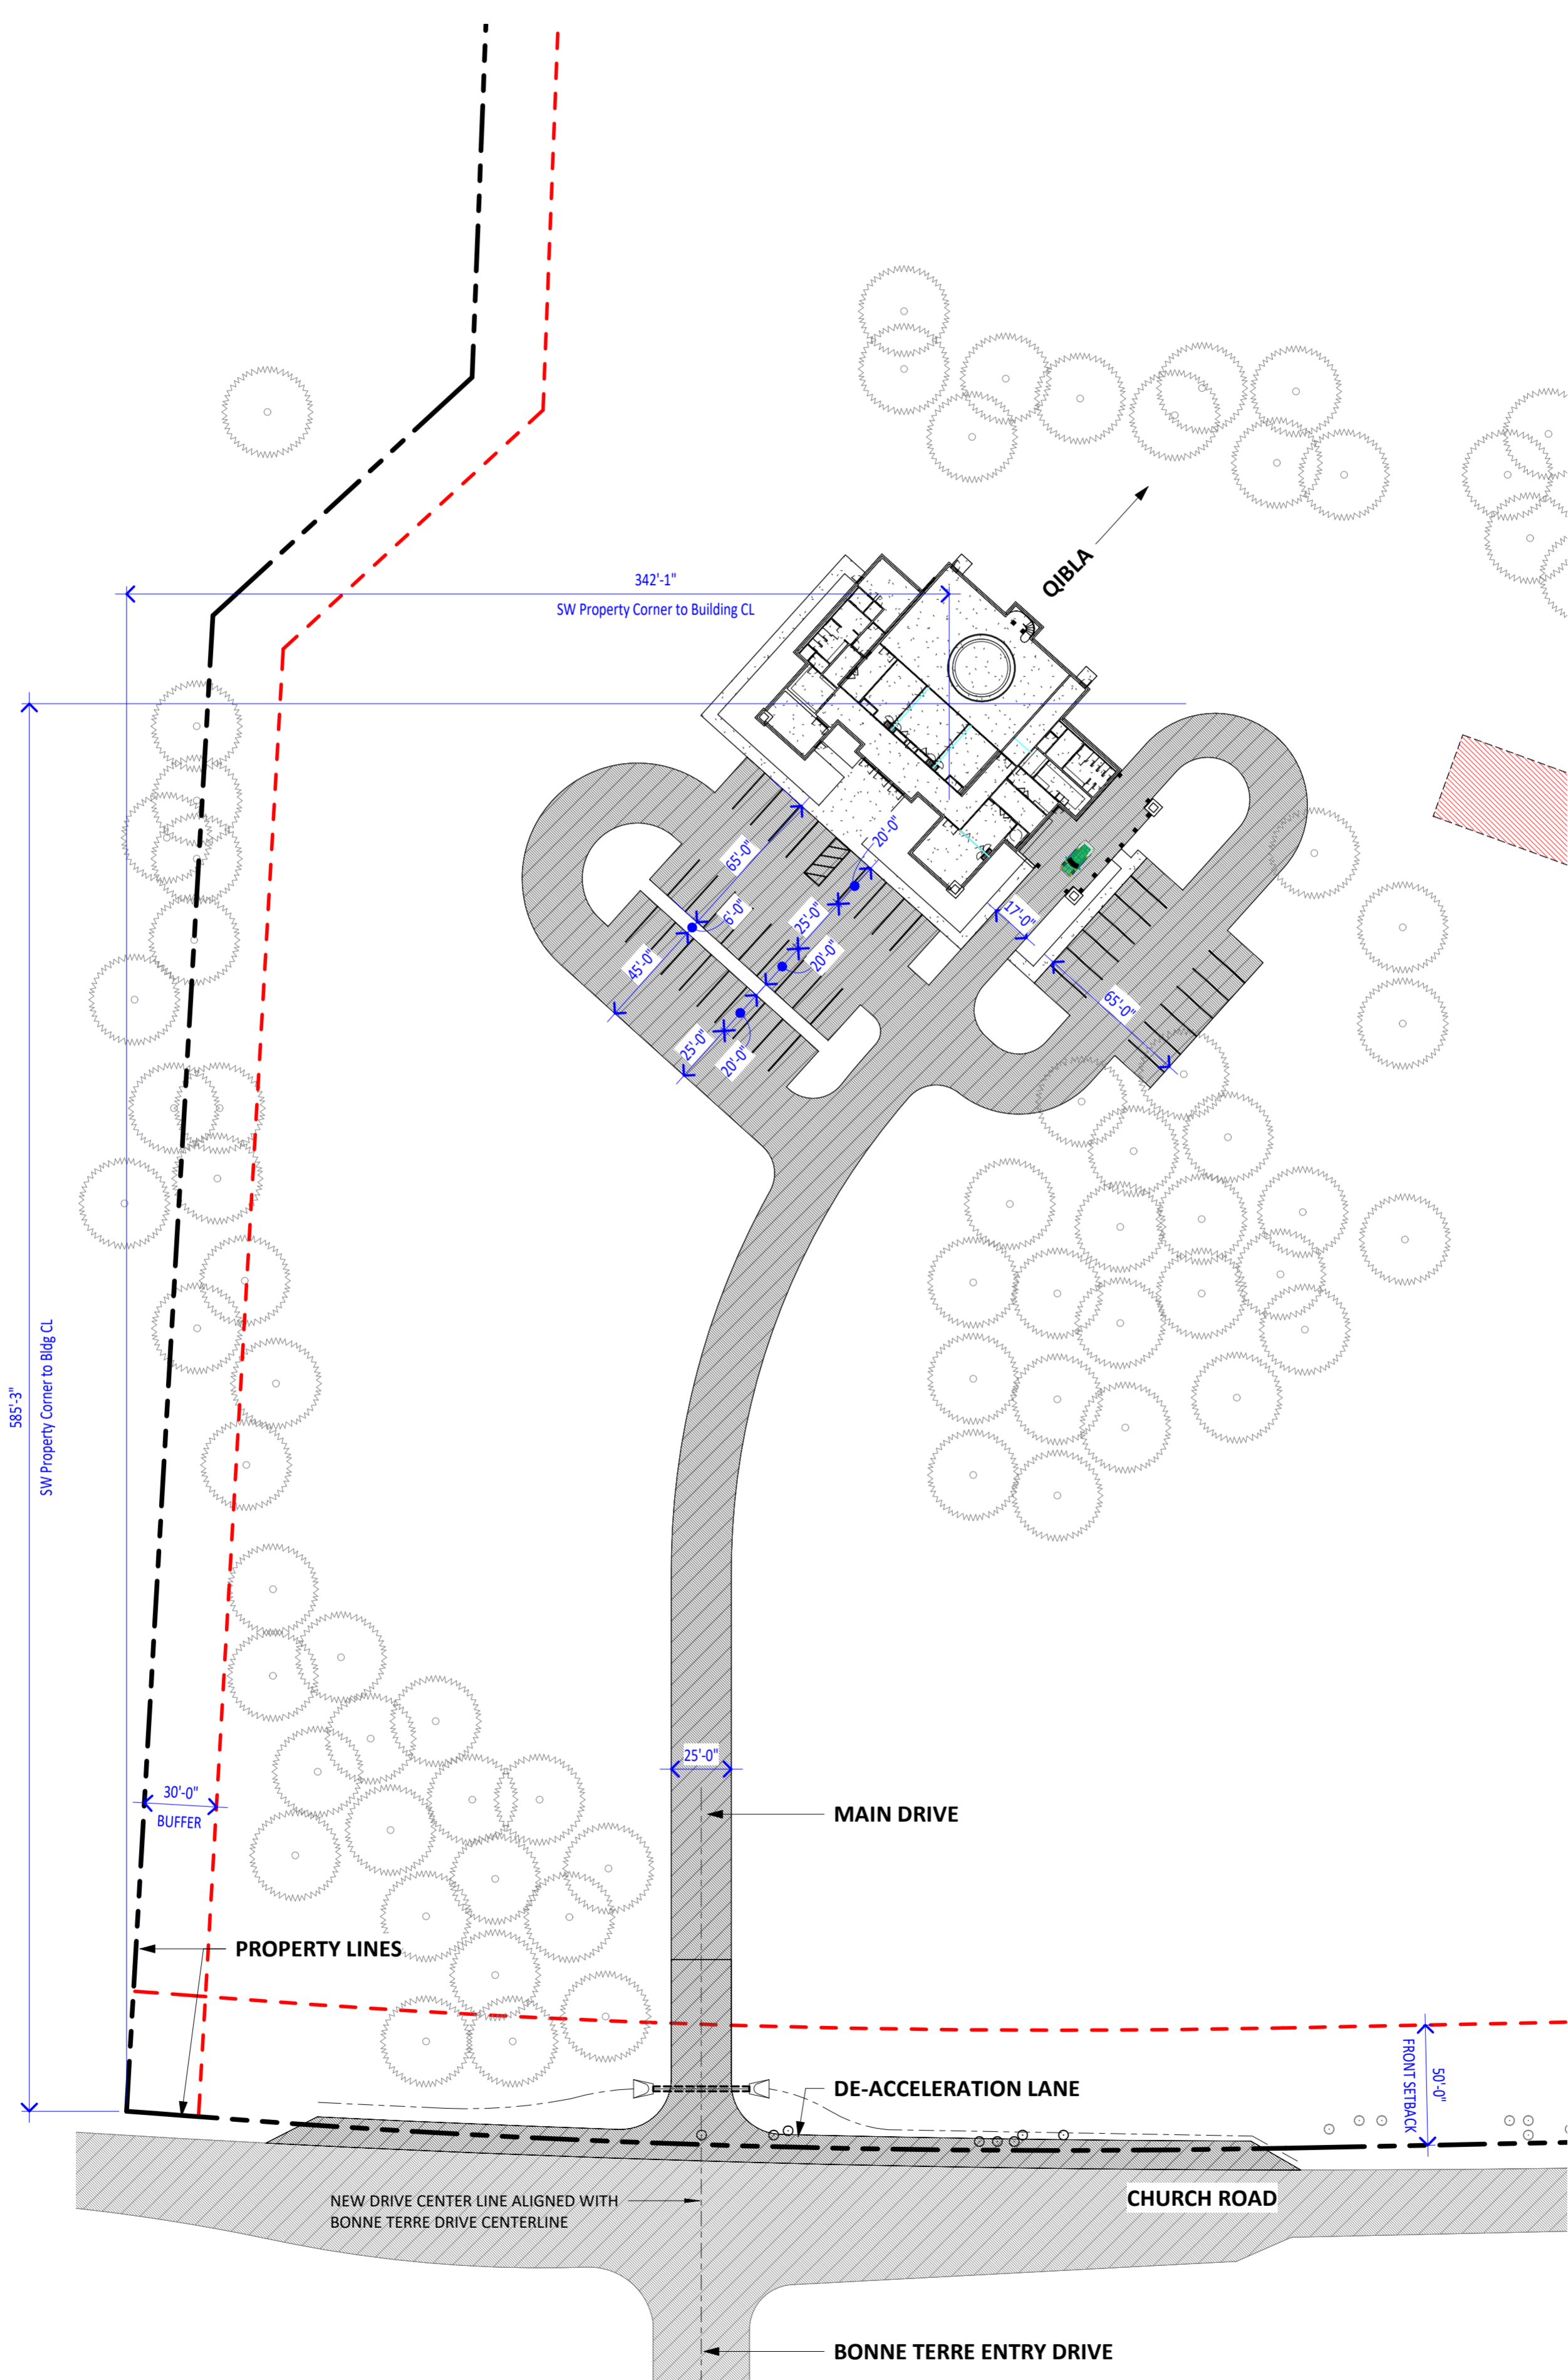

architectural
& energy
resources for
construction

Douglas W. Thornton, AIA
342 West Valley Street
Hernando, MS 38632
p 662.298.0057
f 662.298.0061

www.AERCpllc.com

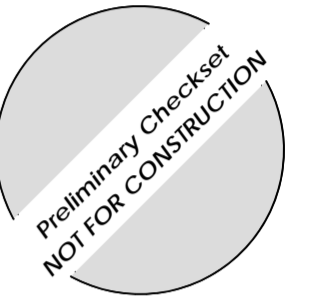

Abraham House of God
Ray Elk
Church Road
Horn Lake, MS

Project No.: 20160
Date: 2021-01-25
Drawn by: Author
Checked by: Checker

REVISIONS

SCHEMATIC
DESIGN

SPR-4
Proposed
Development Plan